



LANE RANCH NORTH LOT 2  
3 PETE'S LANE, SUN VALLEY IDAHO

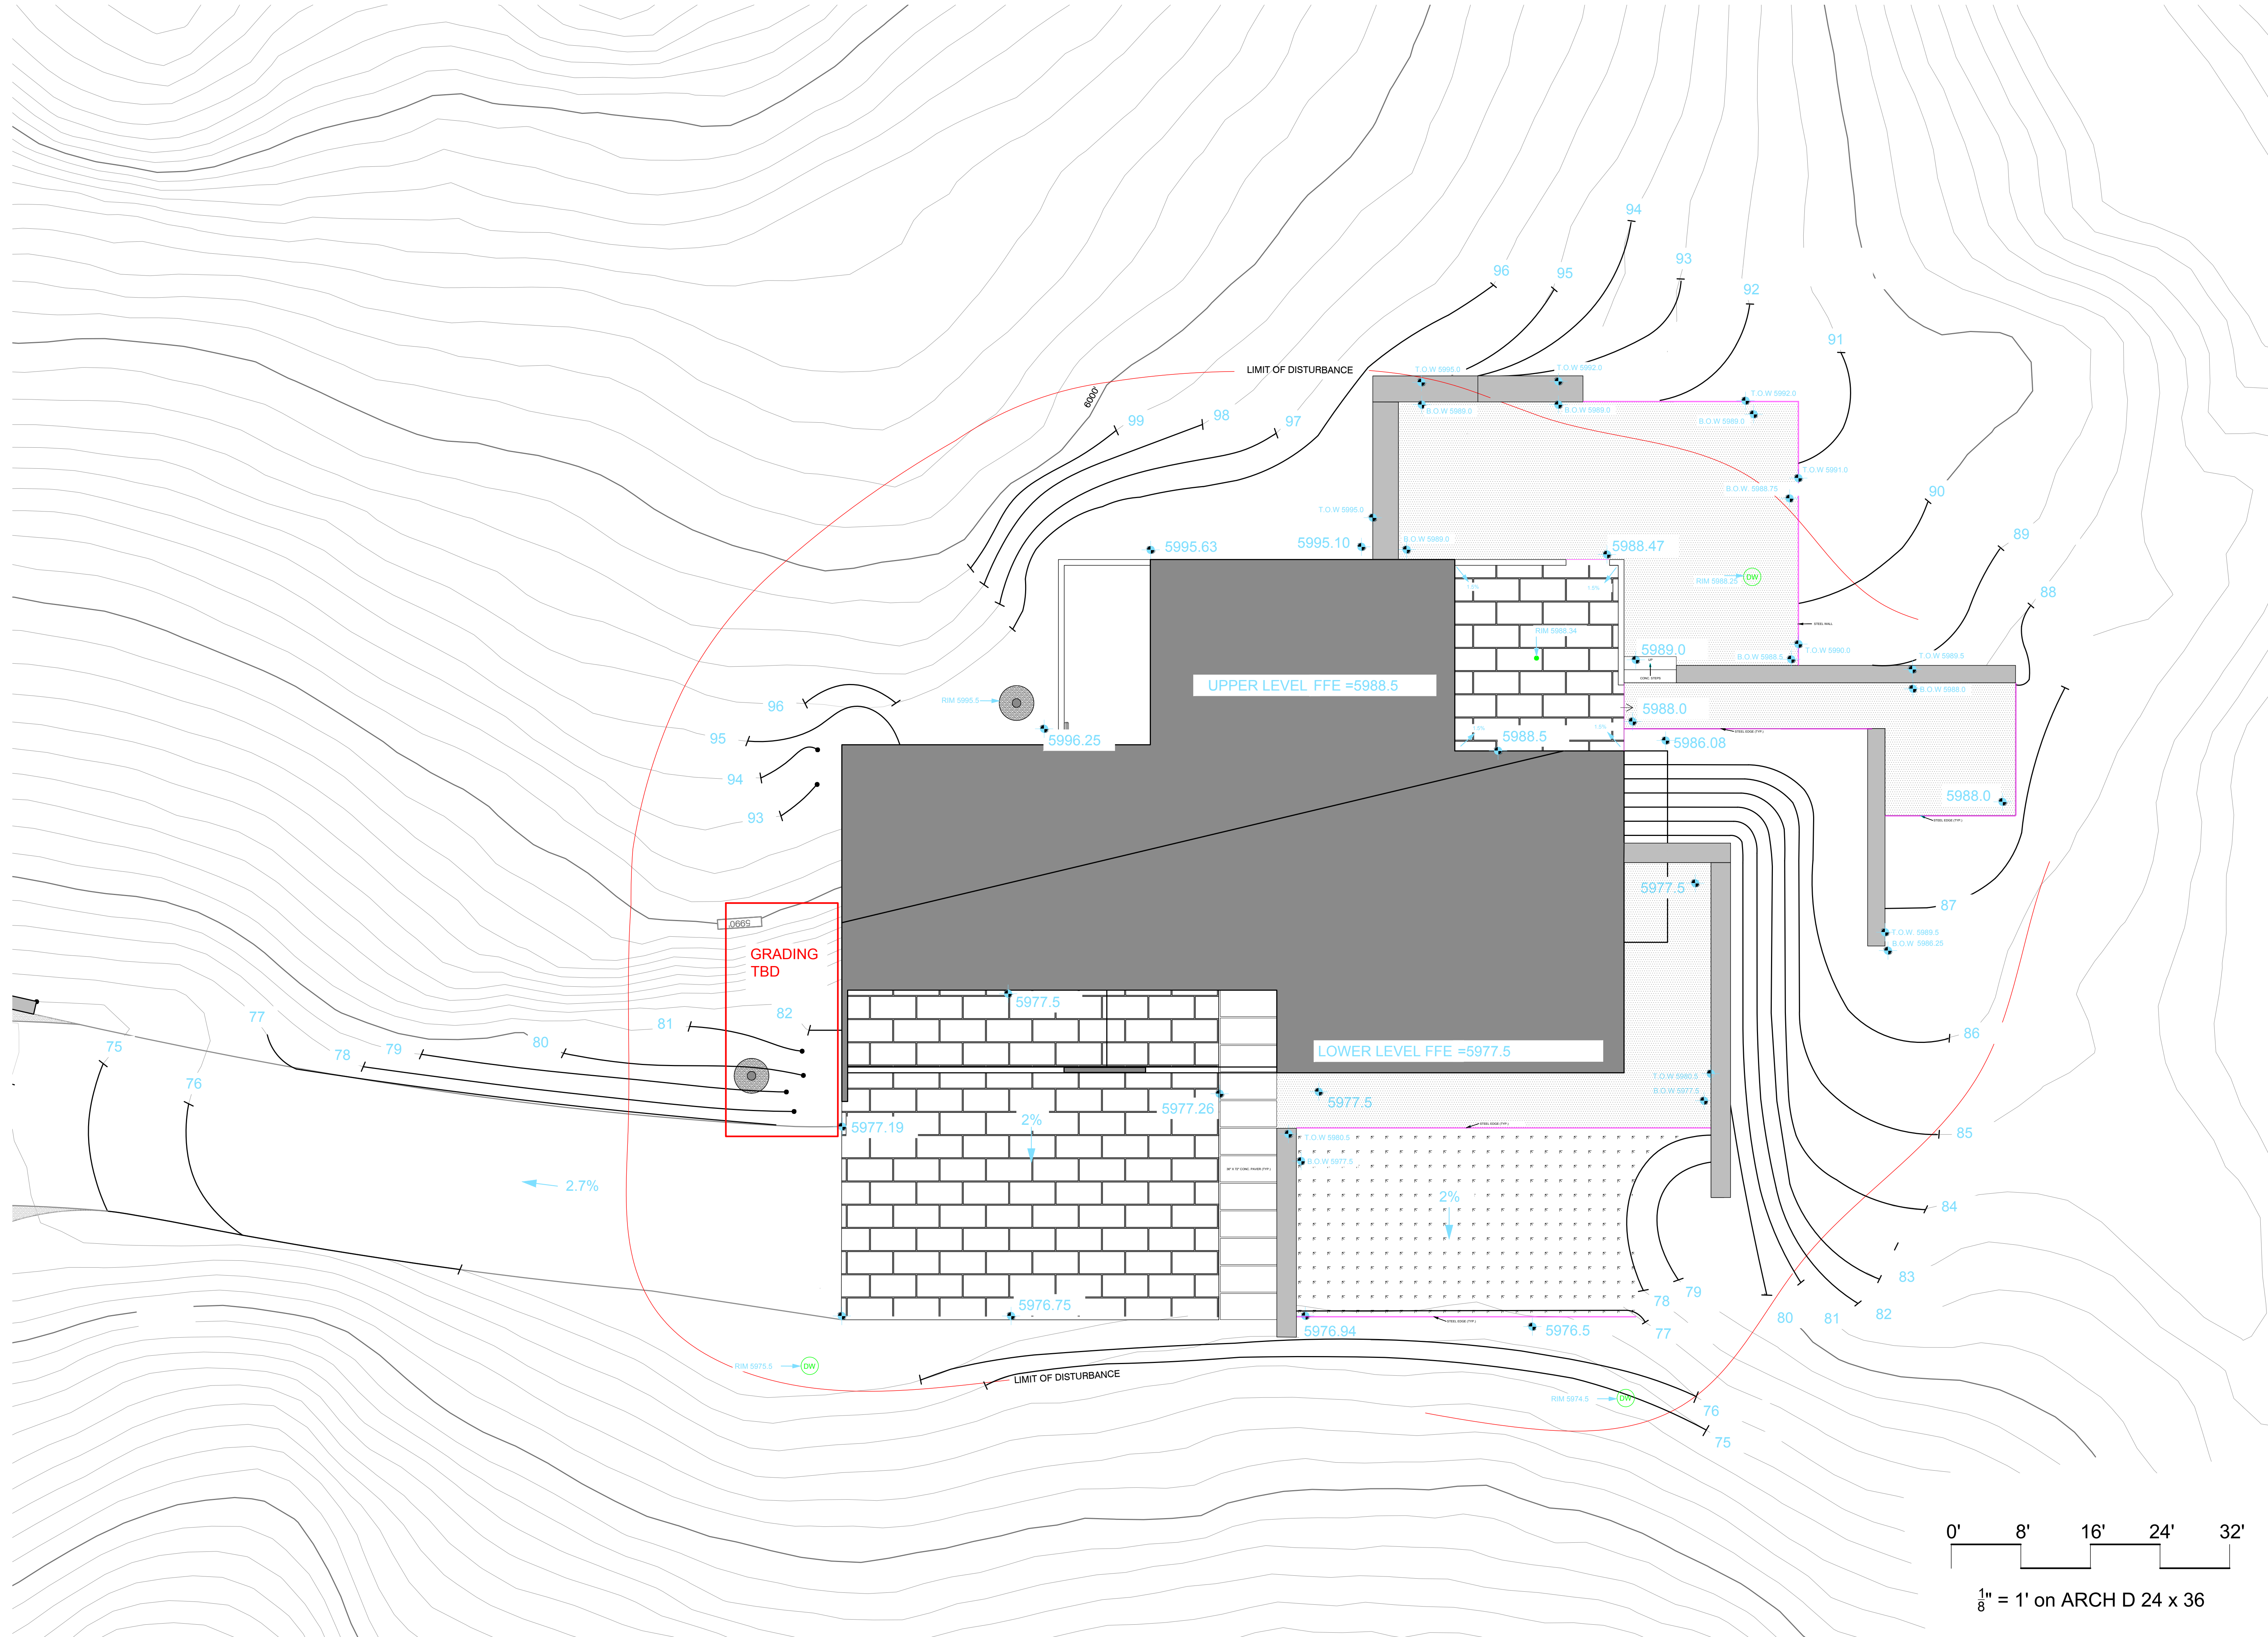

DATE:  
4/15/2022

GRADING  
PLAN

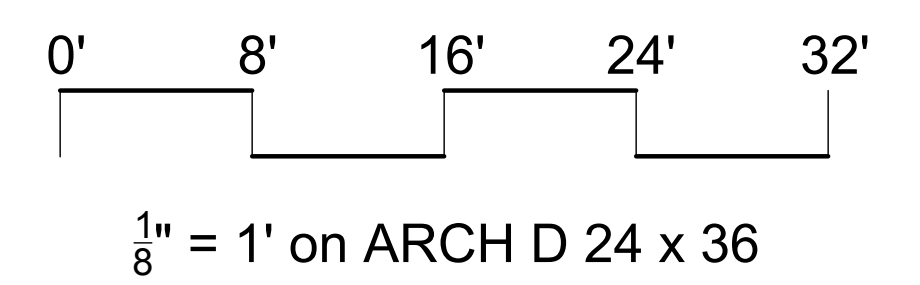

L1